


# LANTERN ON UPSTAND - NON-STEPPED GLASS

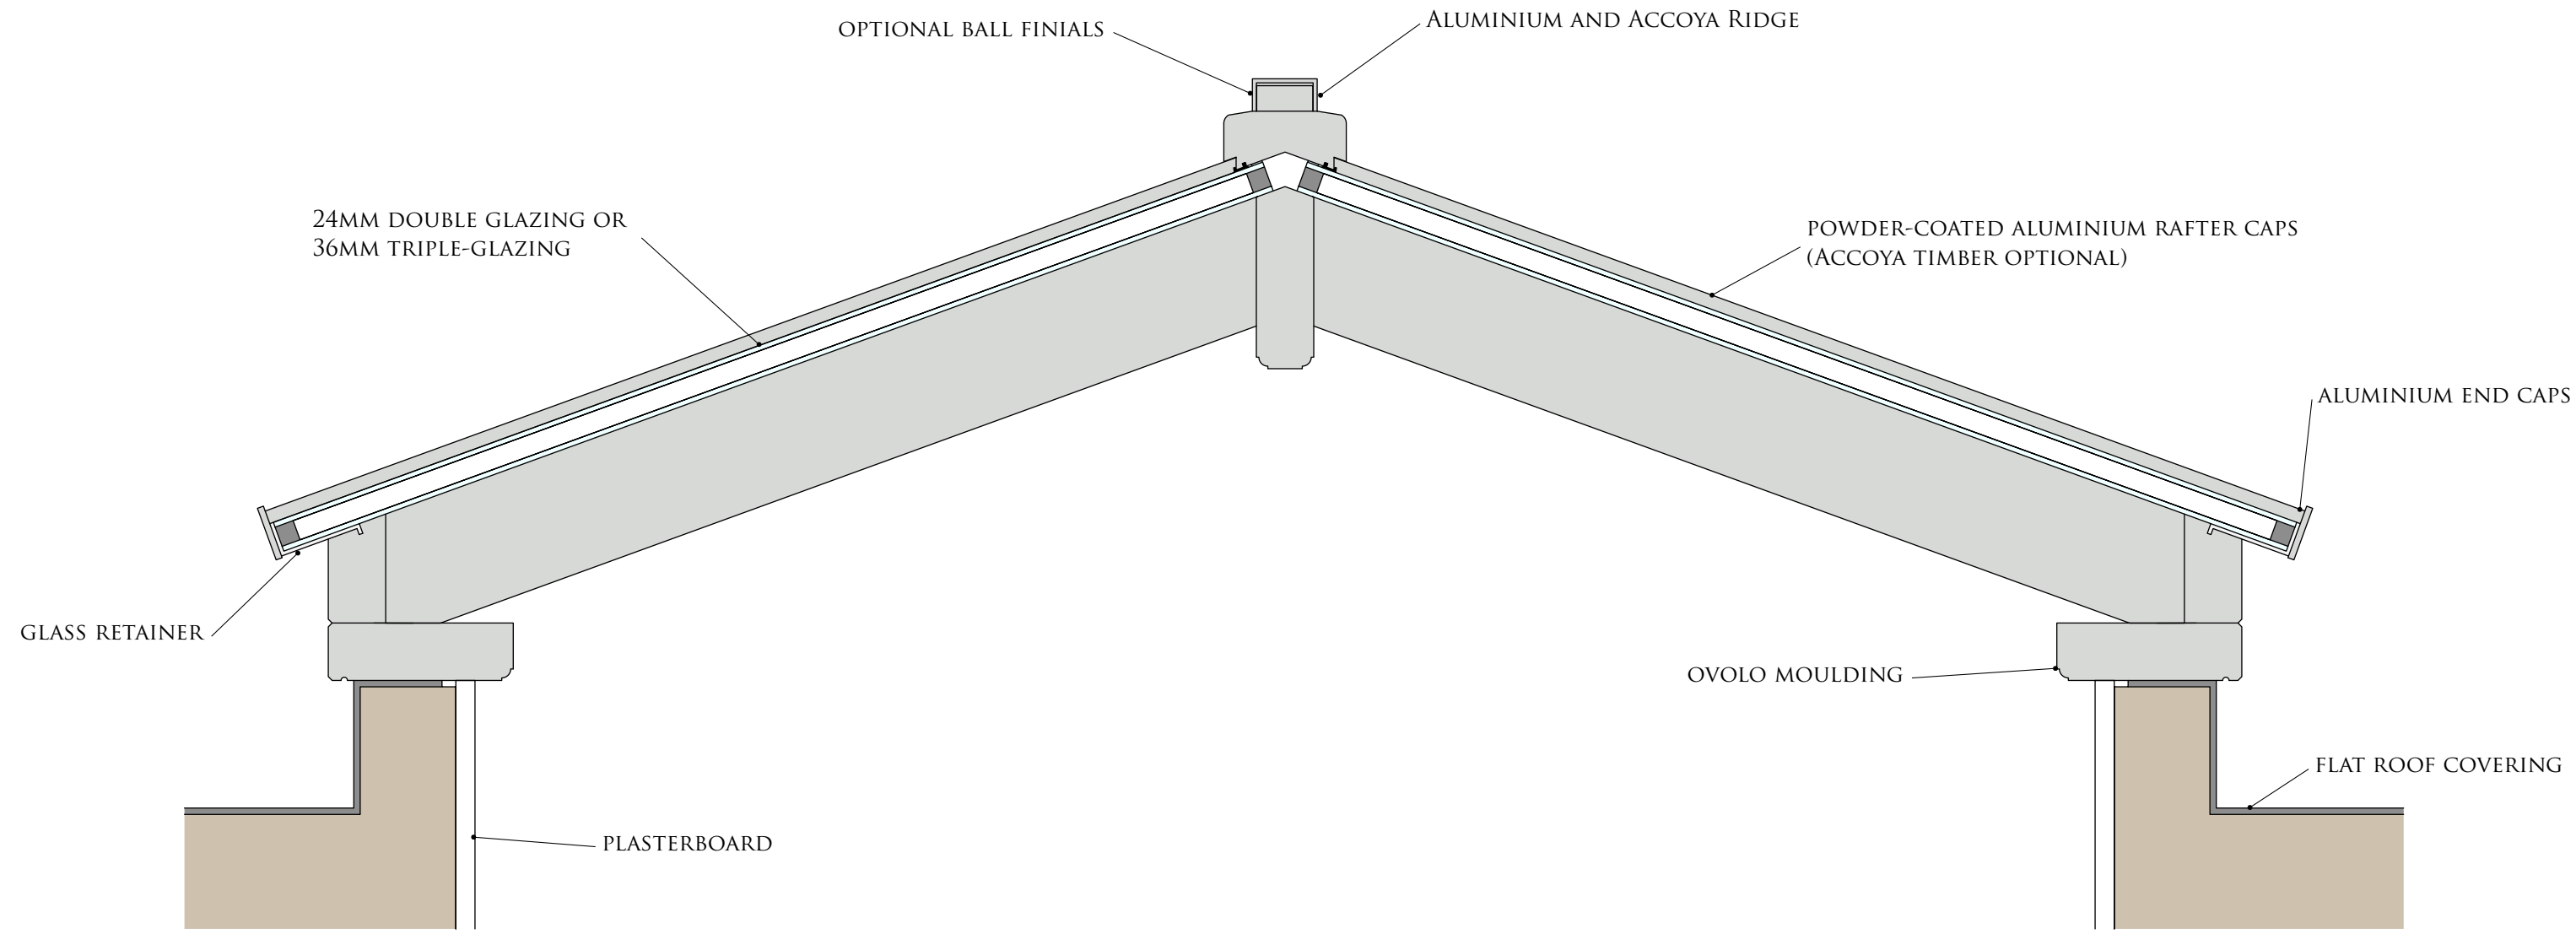

1:5 @ A3