


LANTERN ON UPSTAND

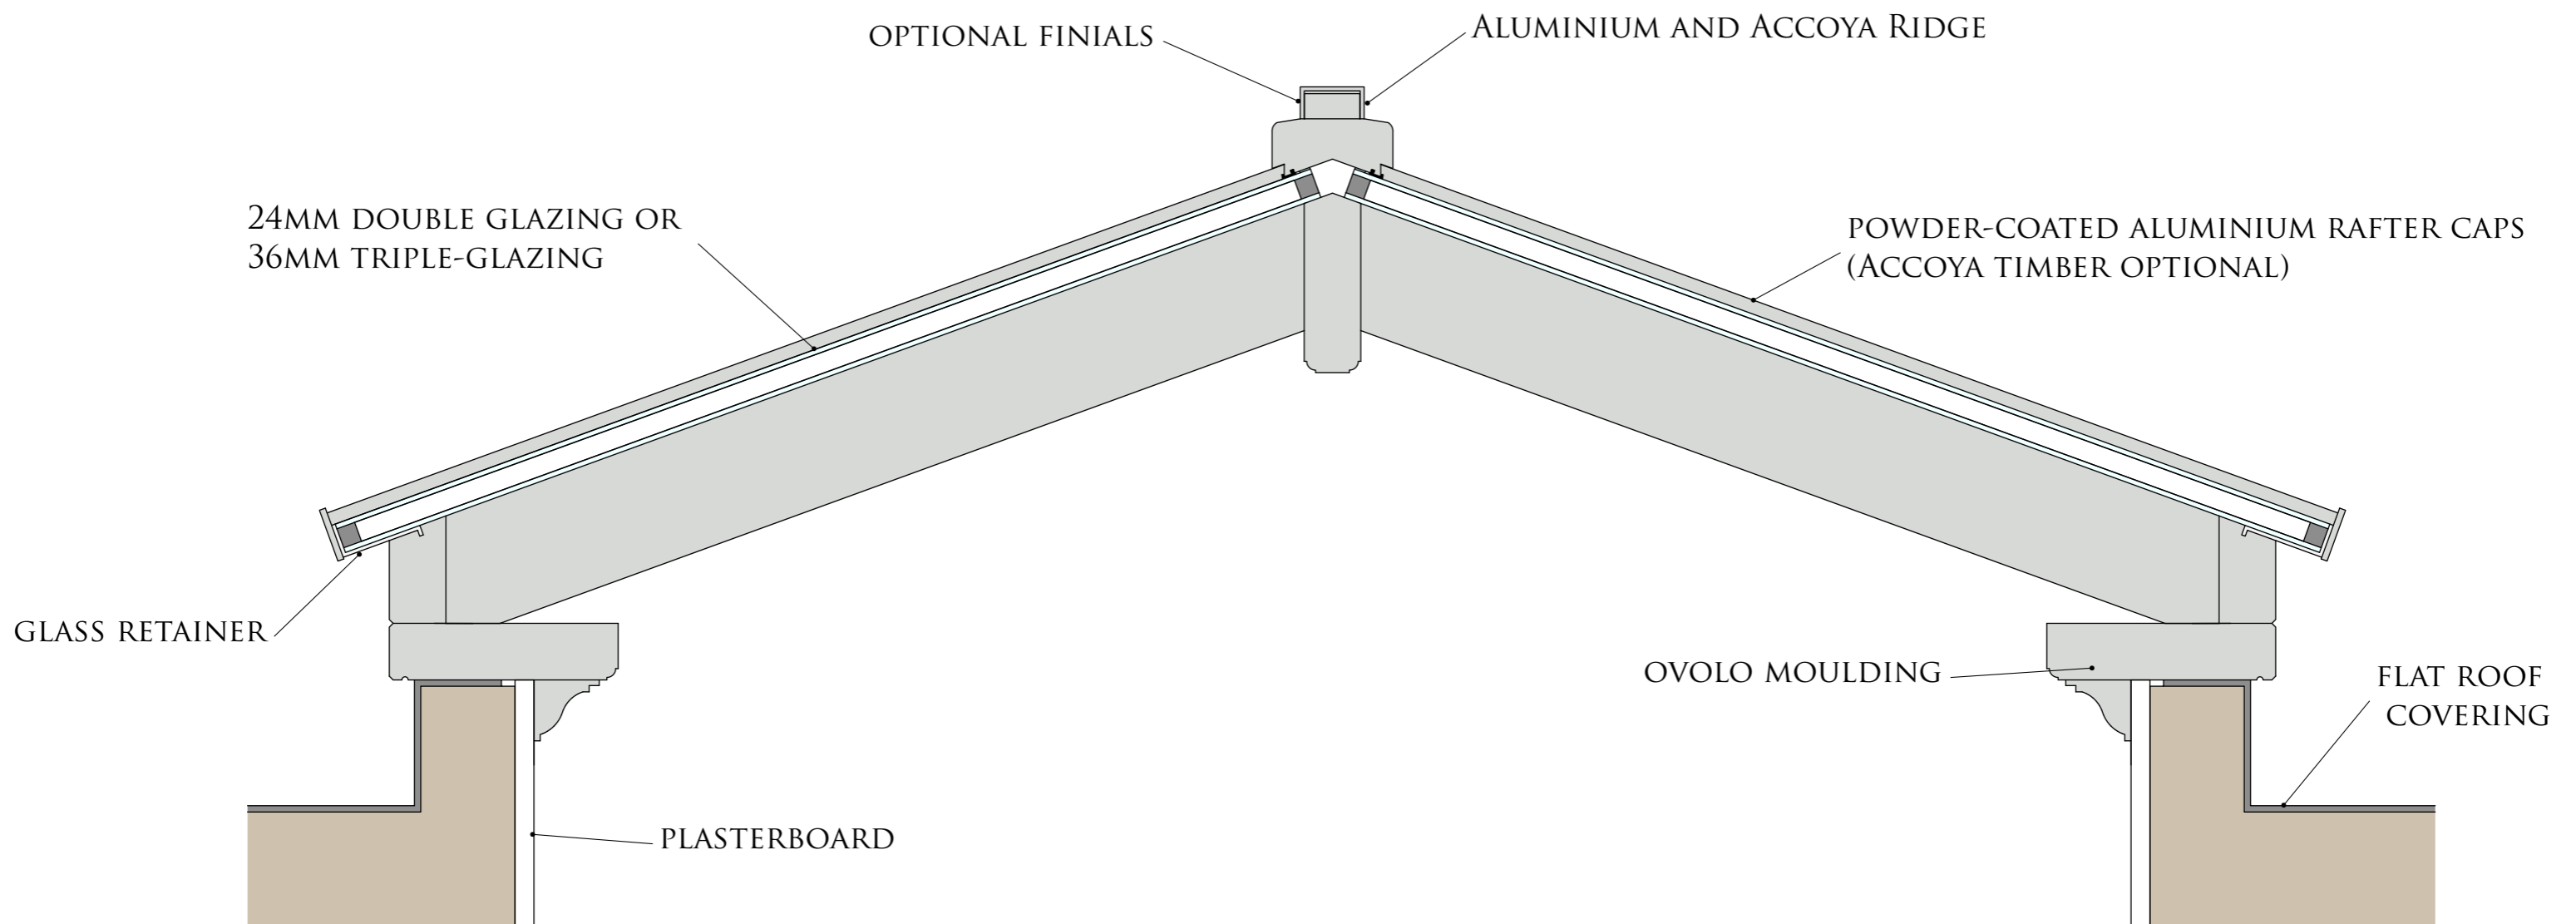

1:5 @ A3