


# LANTERN ON UPSTAND - STEPPED GLASS

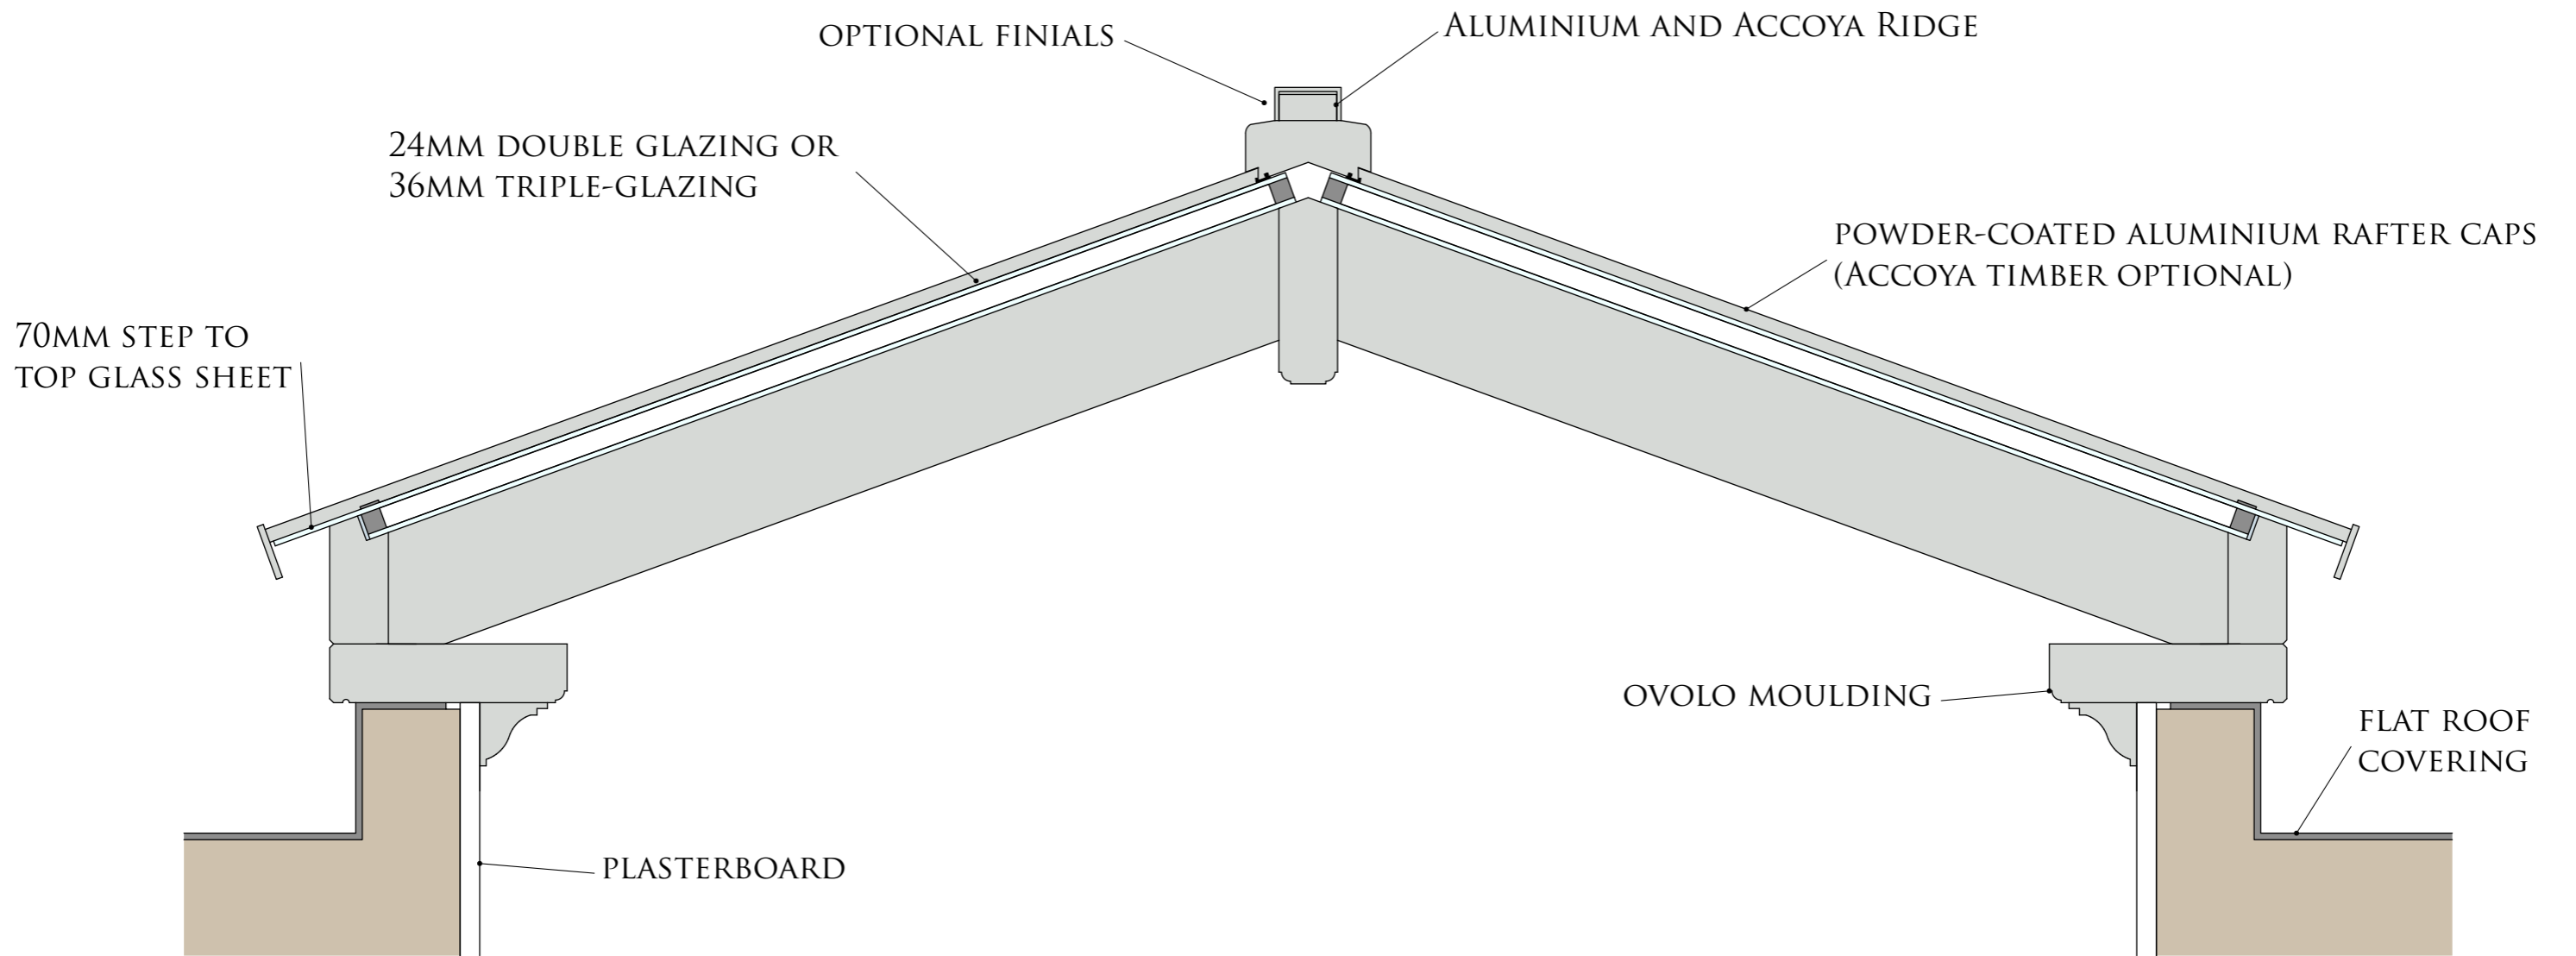

1:5 @ A3